




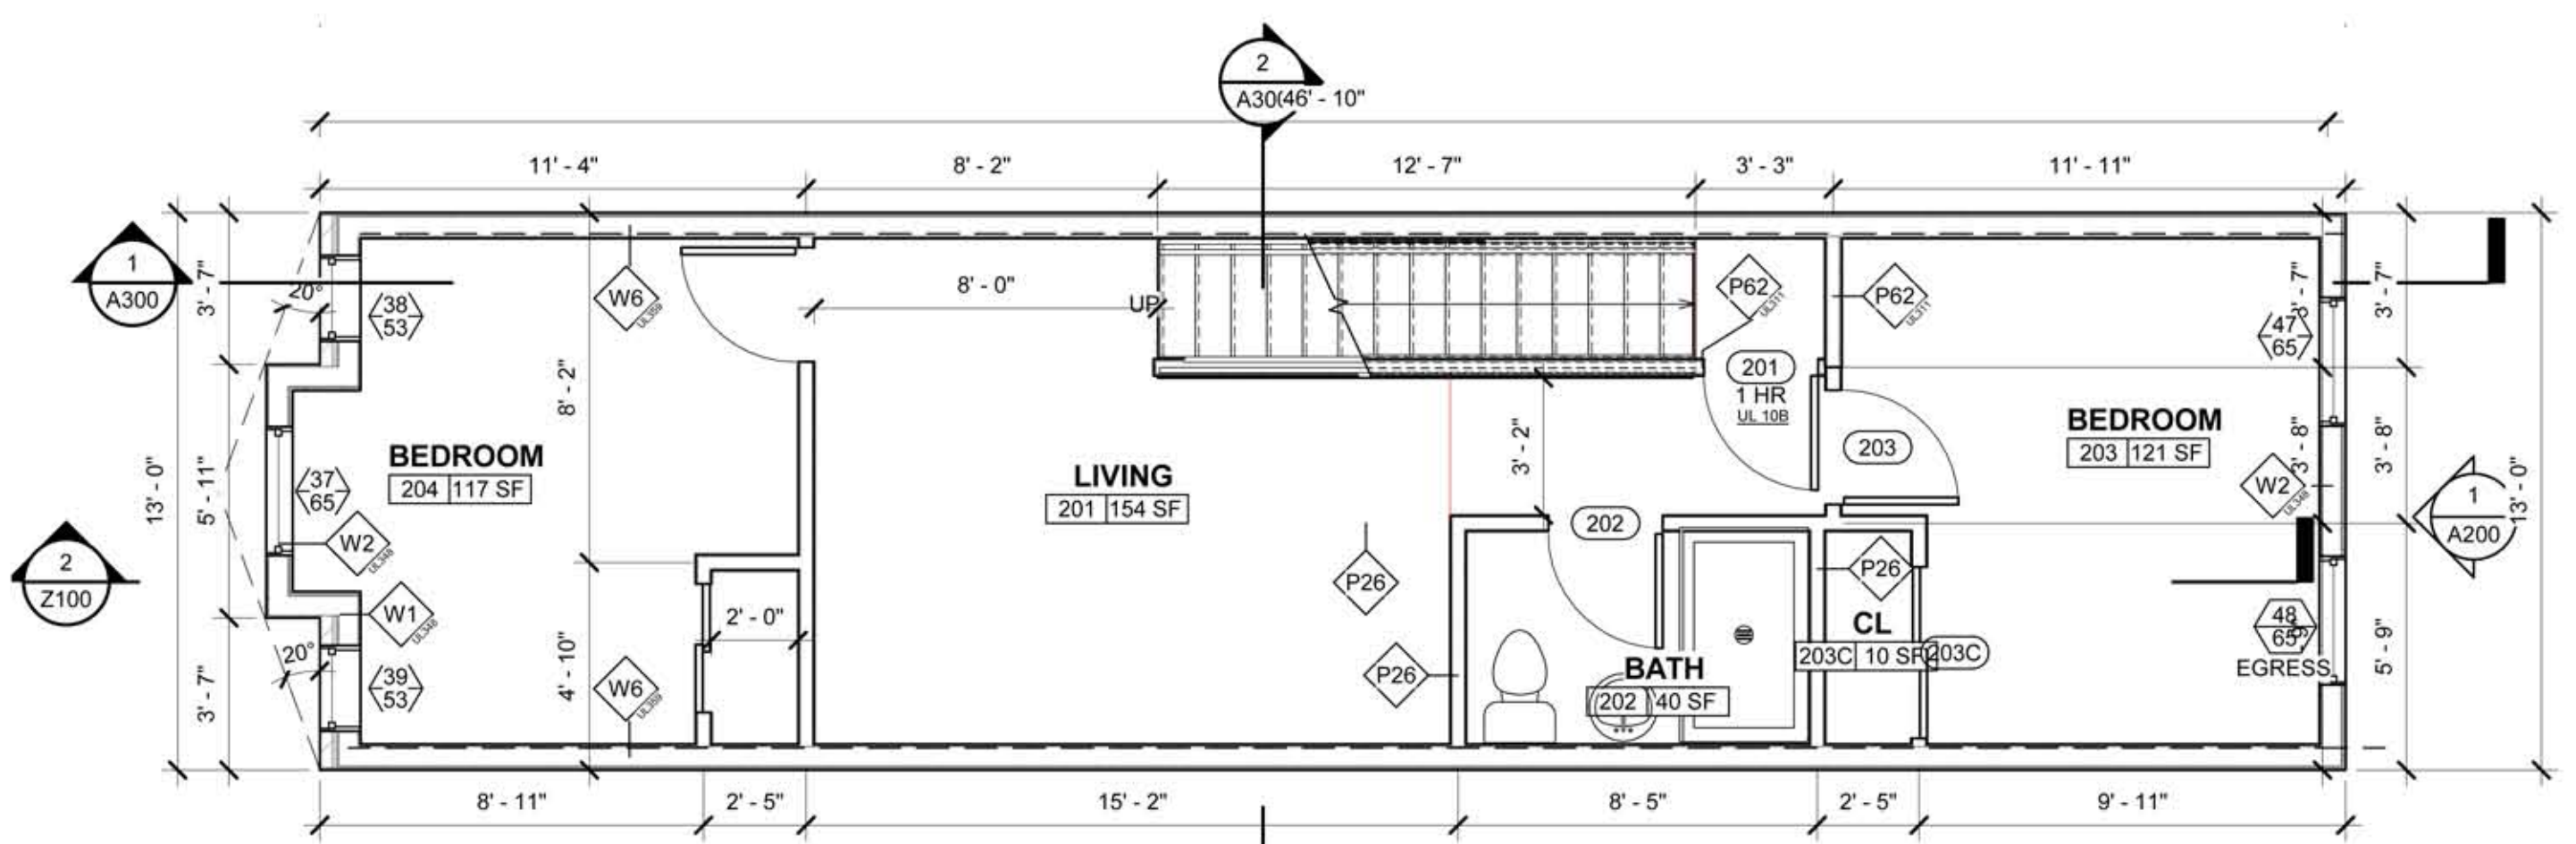


3 SECOND FLOOR PLAN  
A100 SCALE: 1/4" = 1'-0"

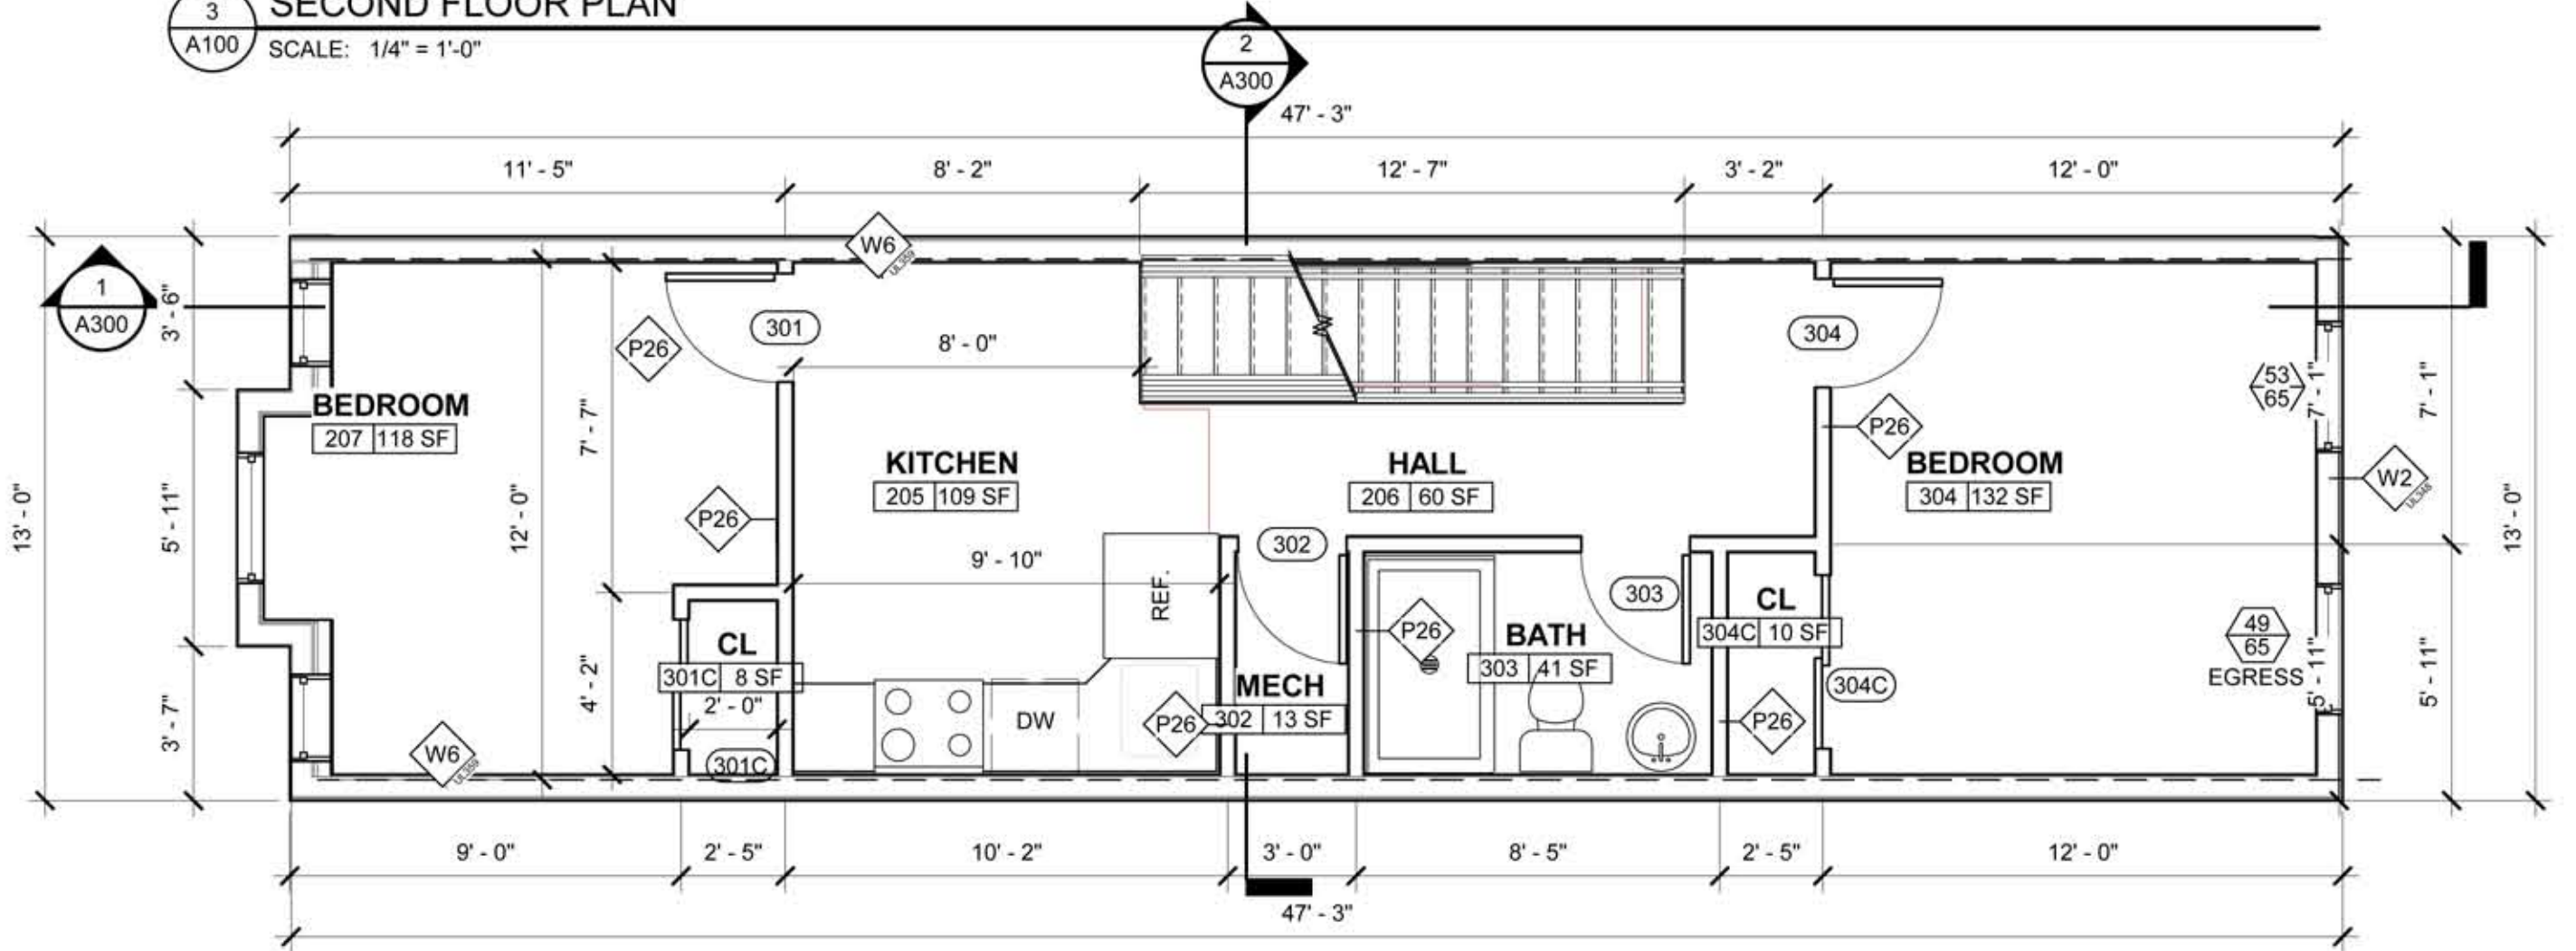

4 3 - Floor Plan (Proposed)  
A100 SCALE: 1/4" = 1'-0"

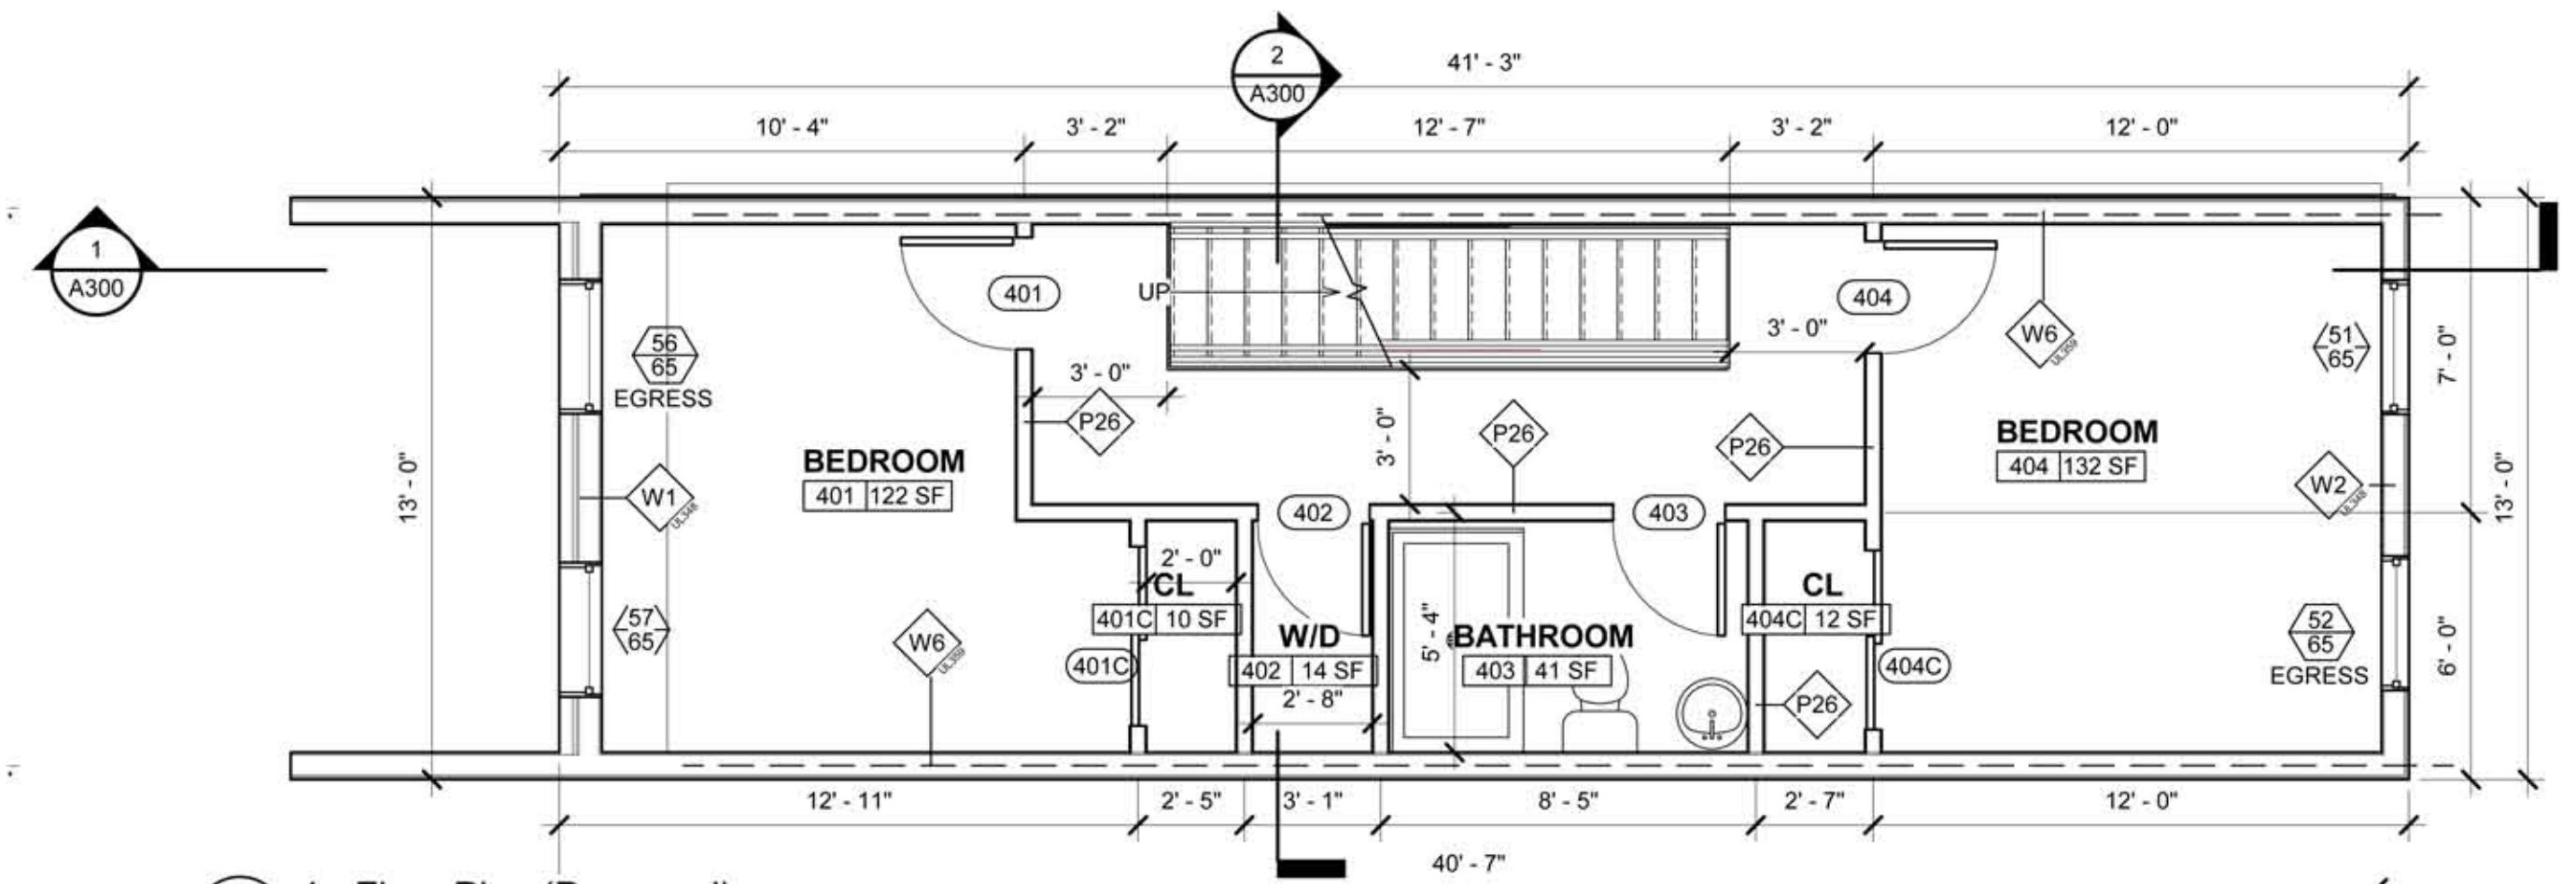

5 4 - Floor Plan (Proposed)  
A100 SCALE: 1/4" = 1'-0"

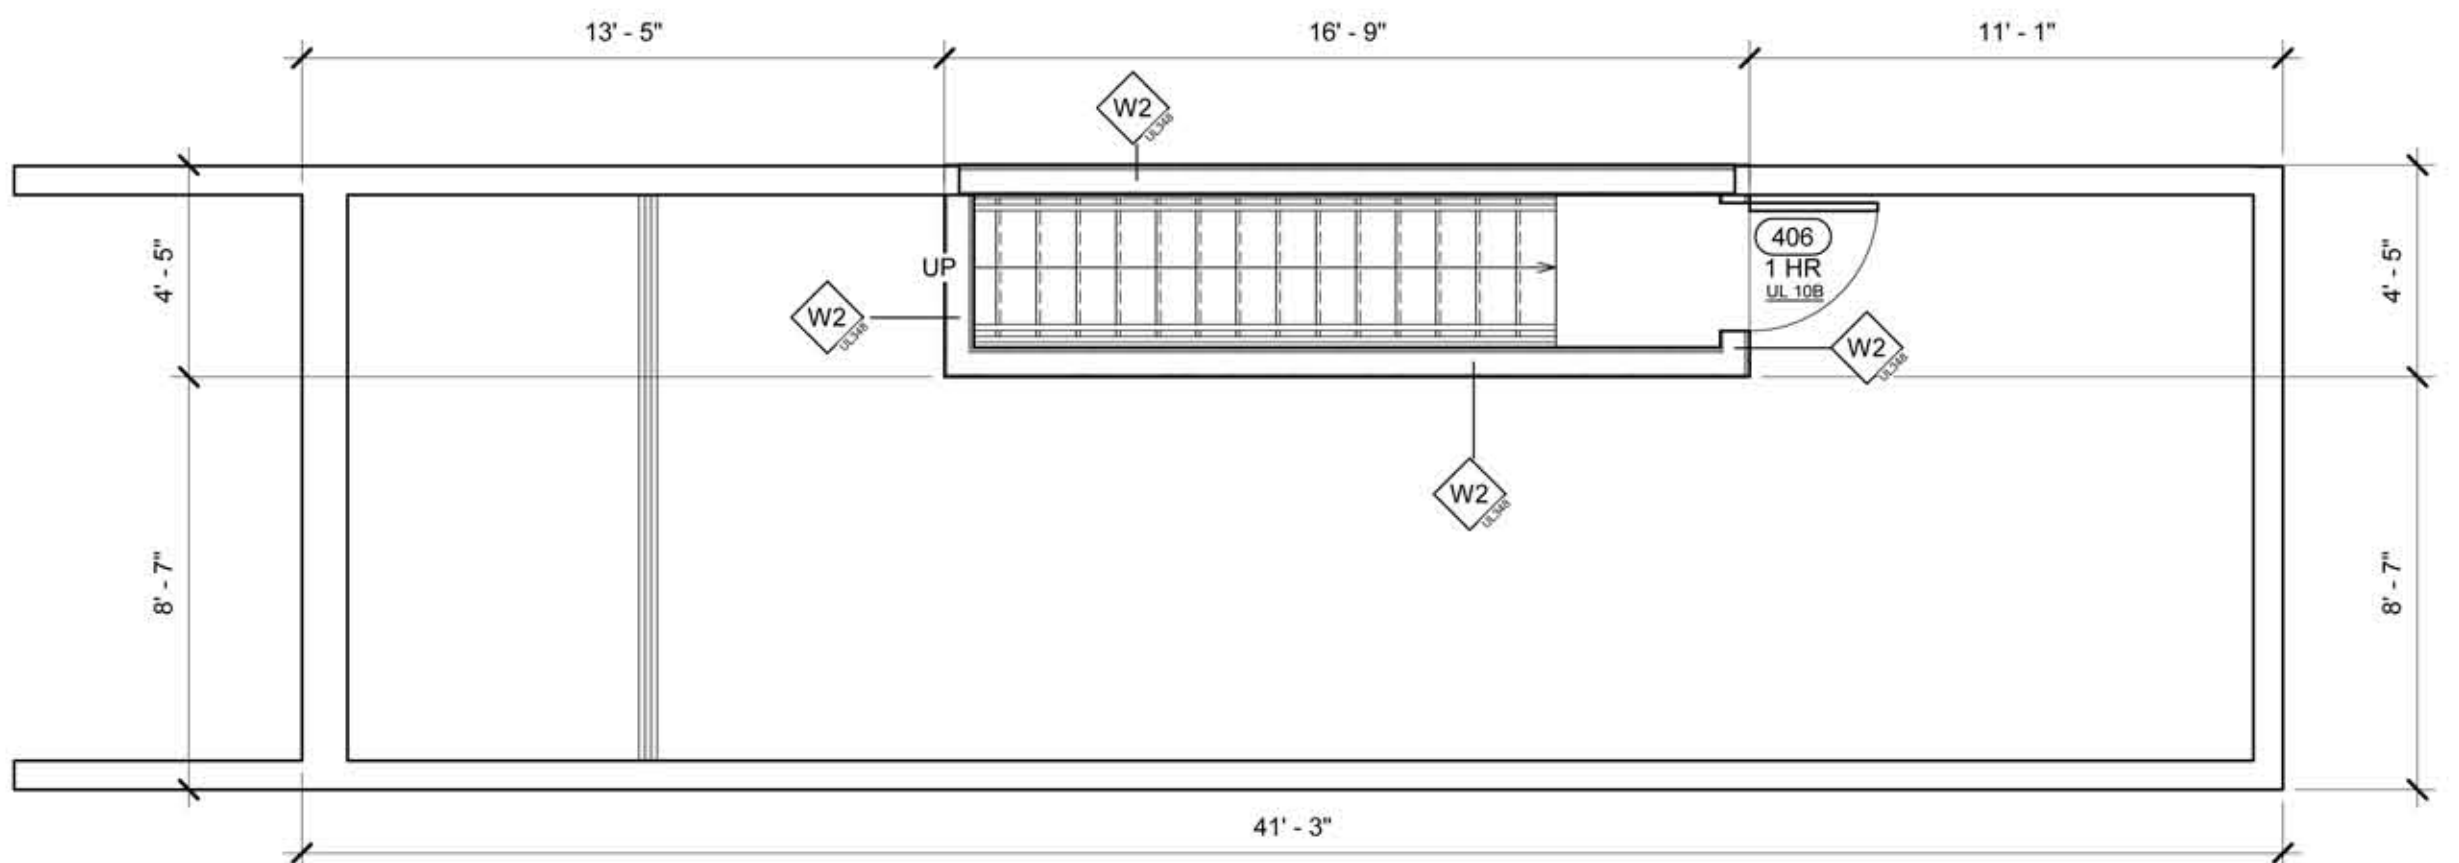

6 ROOF PLAN  
A100 SCALE: 1/4" = 1'-0"