




Third Floor
Scale: 1/8" = 1'-0"

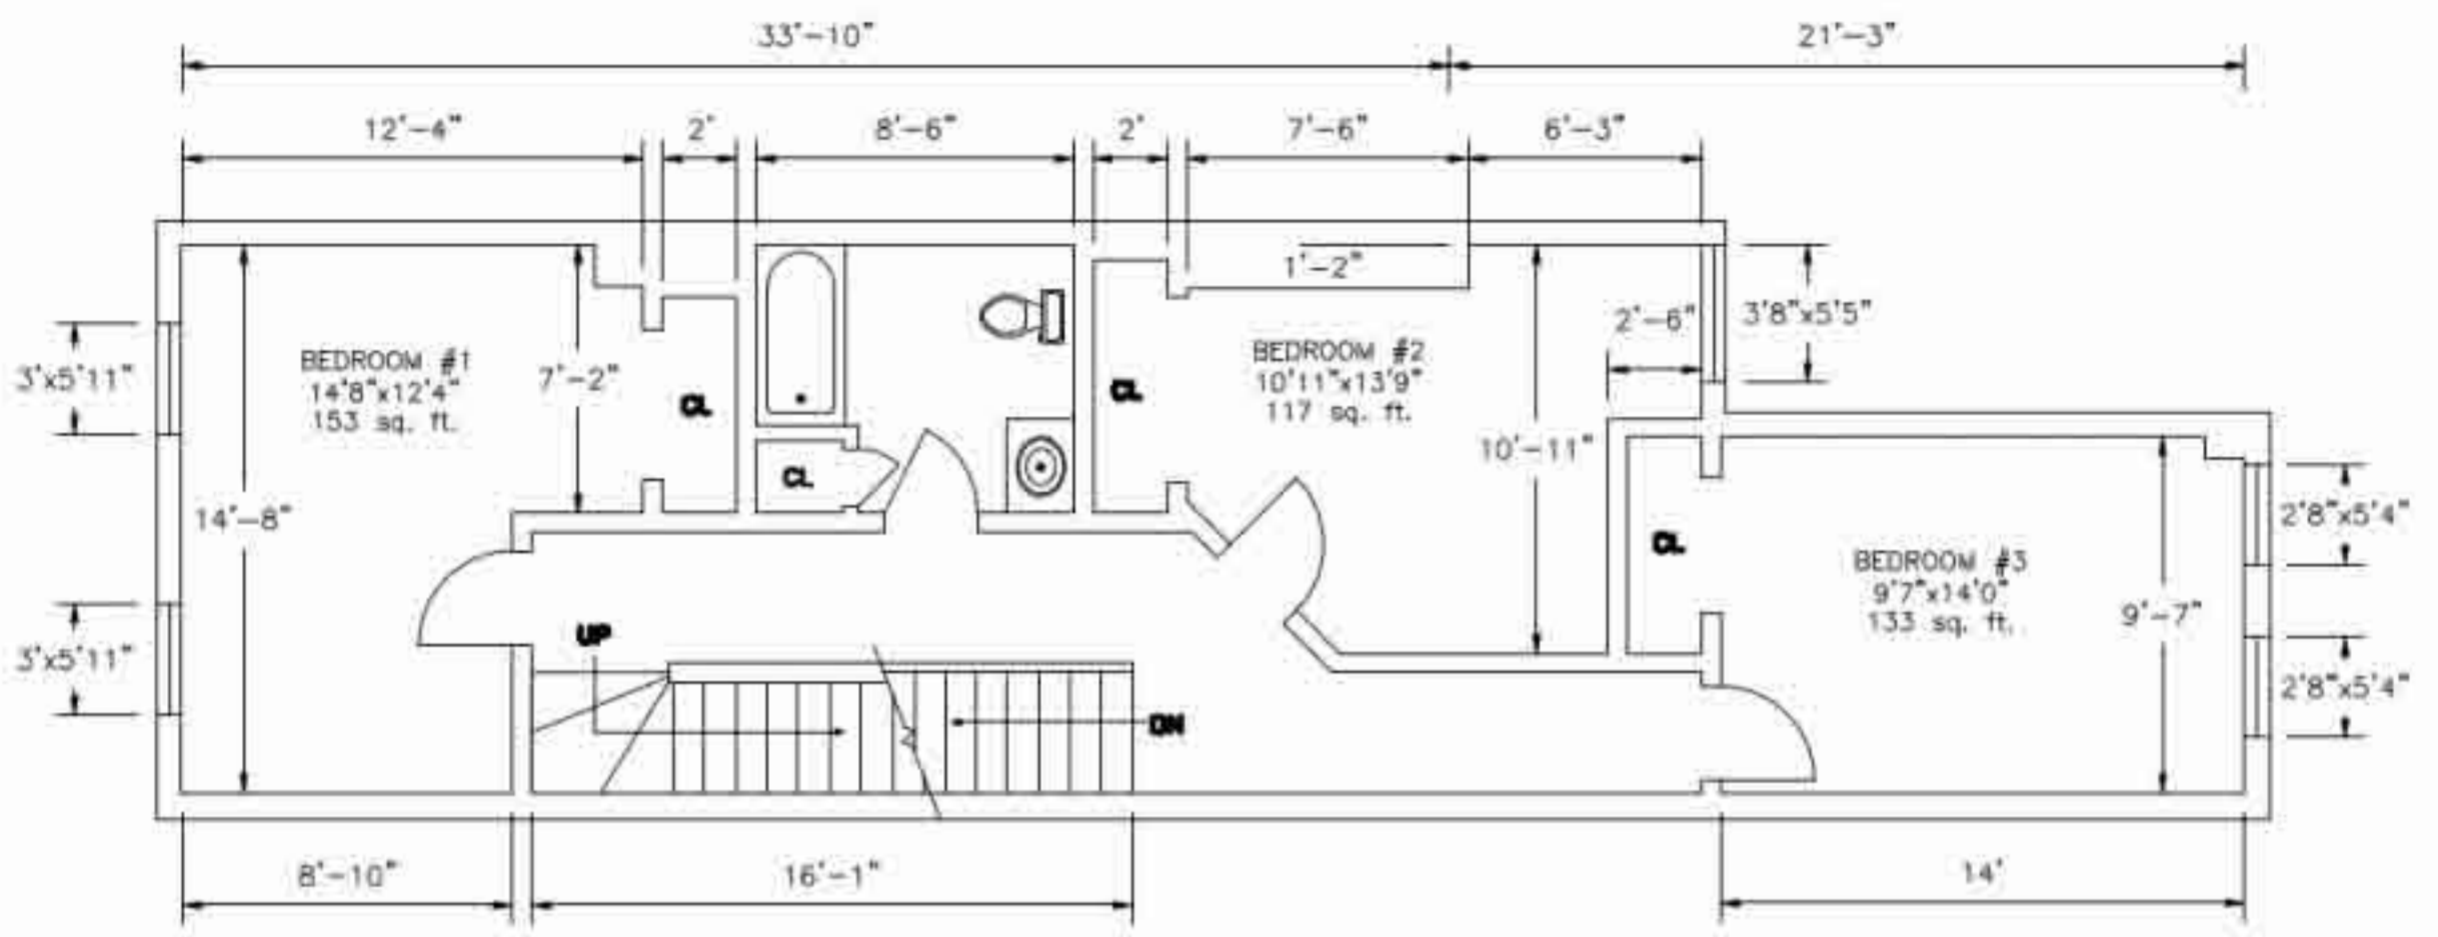

Second Floor
Scale: 1/8" = 1'-0"

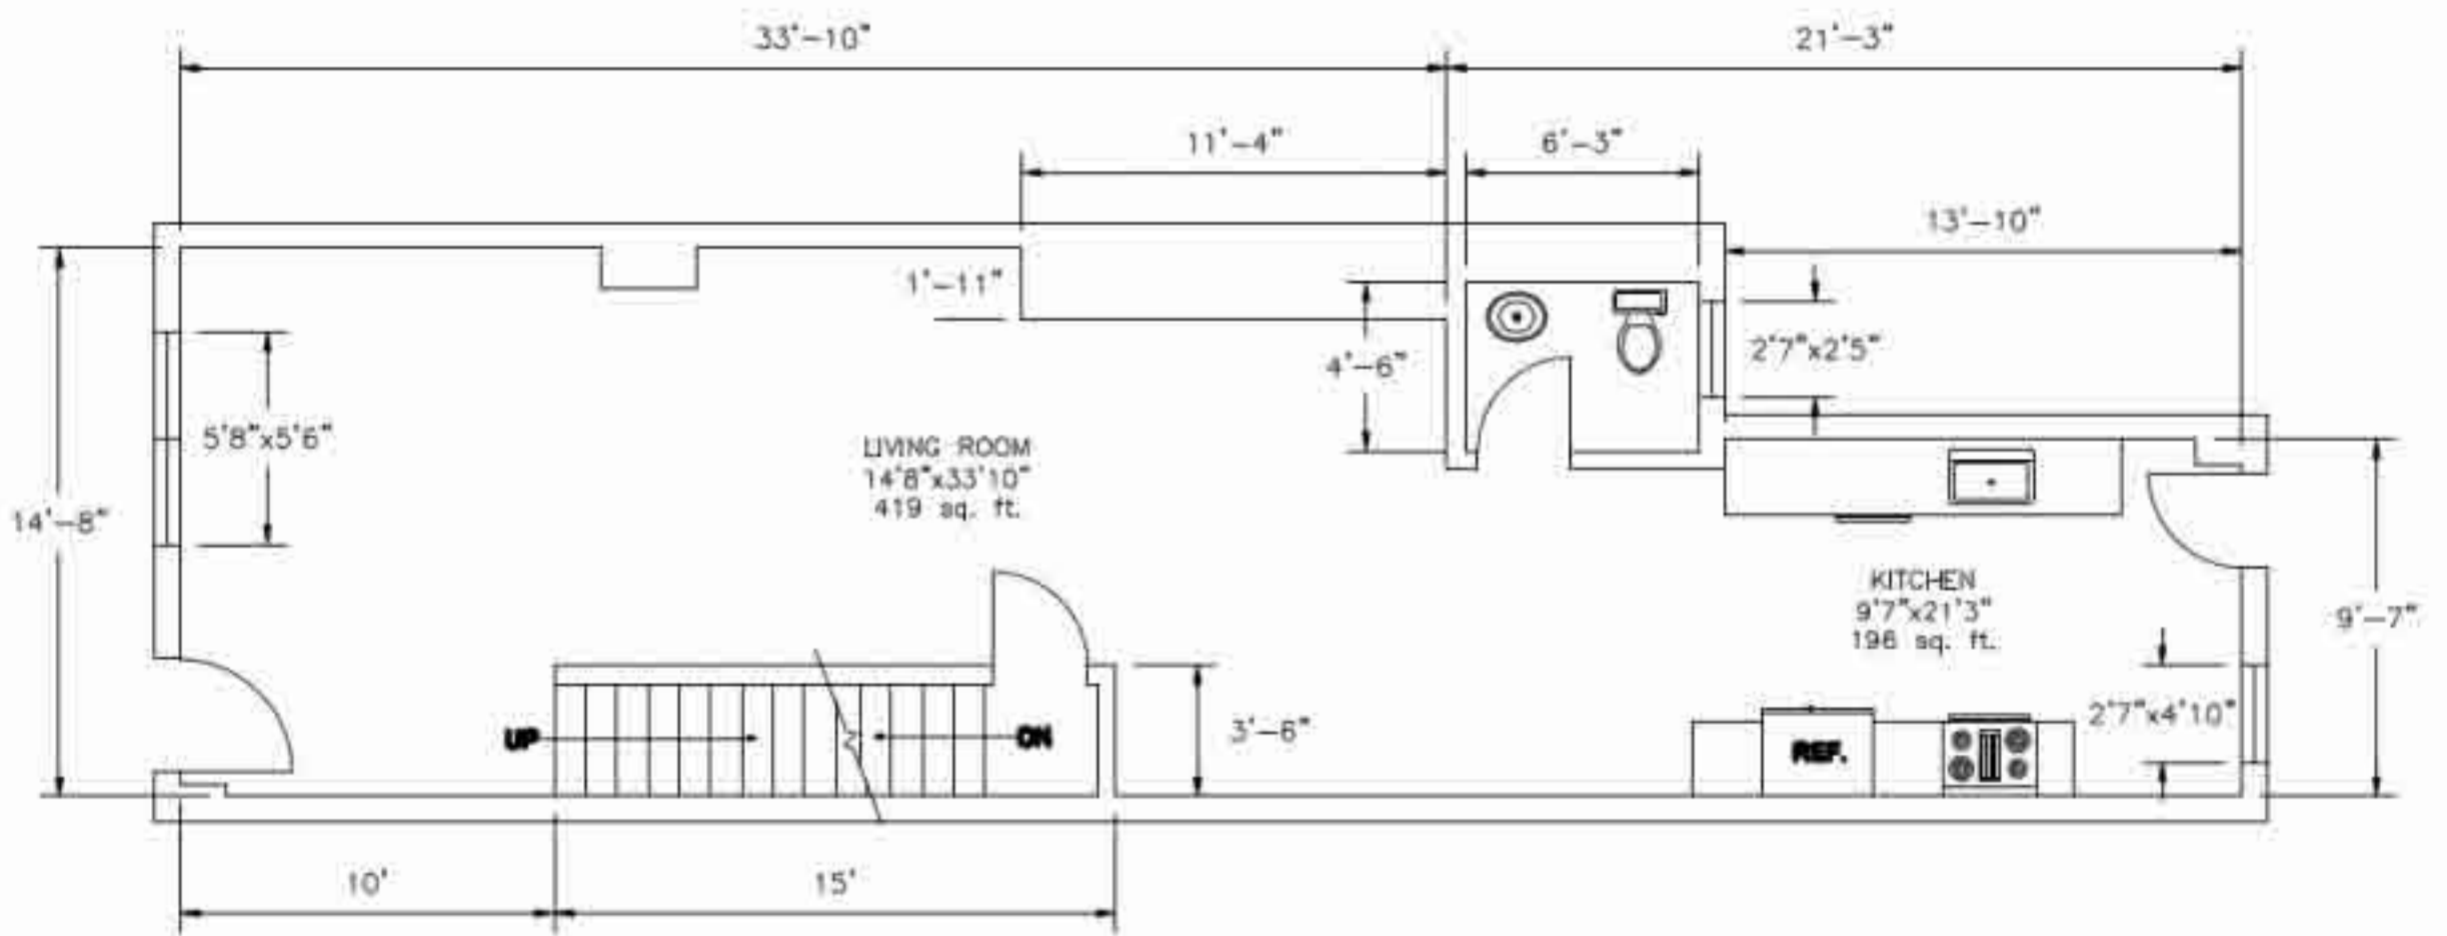

First Floor
Scale: 1/8" = 1'-0"

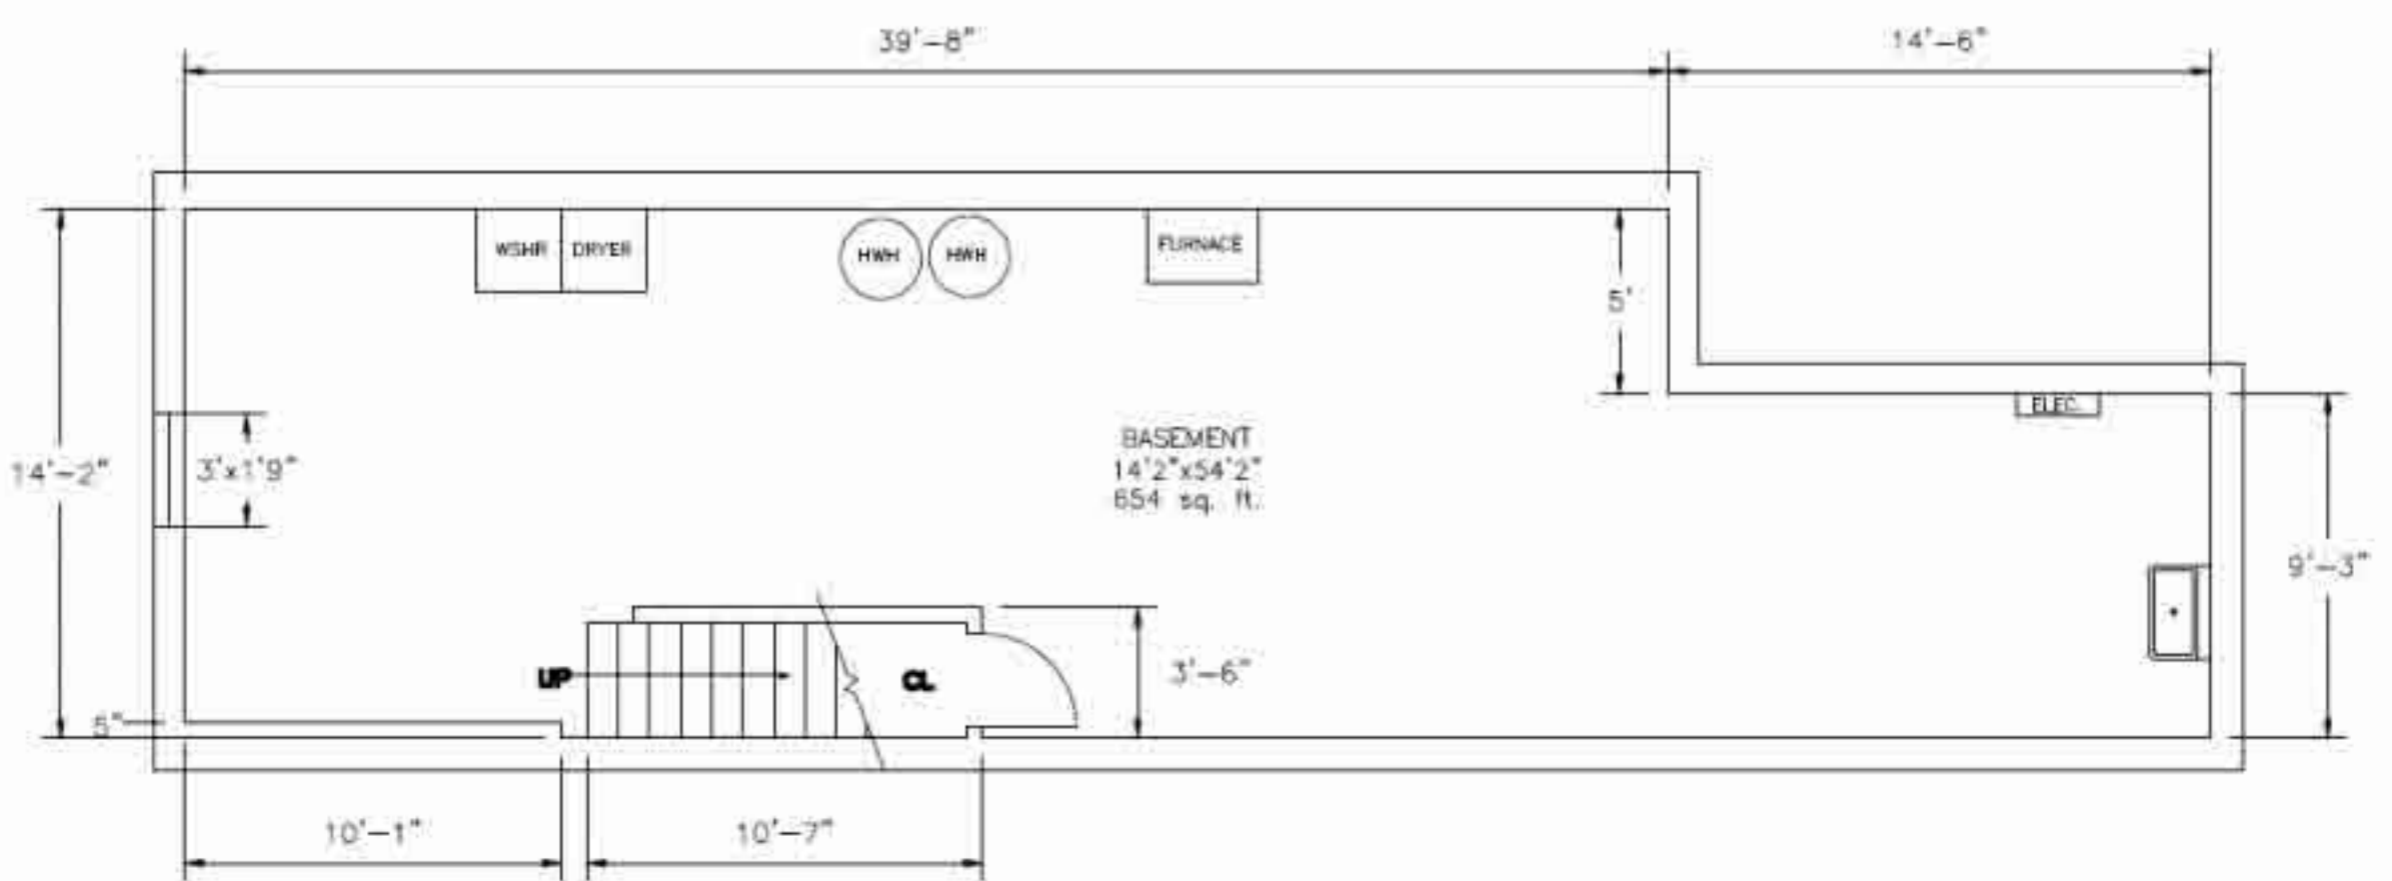

Basement
Scale: 1/8" = 1'-0"